

Resolution #17-32

2017plat006 – August 1st, 2017

Prepared by Richard Haugen

August 2nd, 2017 – The Brooking County Planning and Zoning Commission voted 8-ayes and 0-nays to recommend approval of plat 2017plat006 for the Hatch Addition at their August 1st, 2017 meeting.


Applicant/Owner: Wink Family LLP, 347B Lakeshore Dr, Mccook Lake, SD 57049

Legal Description: "Plat of Tract 1 of Hatch Addition in the Northeast Quarter of Section 11, Township 111 North, Range 51 West of the 5th P.M., Brooking County, South Dakota."

2017plat006: Wink Family LLP is platting off 45.38 acres from 160 acres that they own. The 45.38 acres will be in a "Bank Sponsor" meeting the U.S. Army Corps of Engineer Requirements for Mitigation Bank. The land will continue its current use as agricultural land.

**TRACT 1 OF
HATCH ADDITION**
 IN THE NORTHEAST QUARTER OF SECTION 11,
 TOWNSHIP 111 NORTH, RANGE 51 WEST OF THE 5TH P.M.,
 BROOKINGS COUNTY, SOUTH DAKOTA

SCALE: 1"=300'

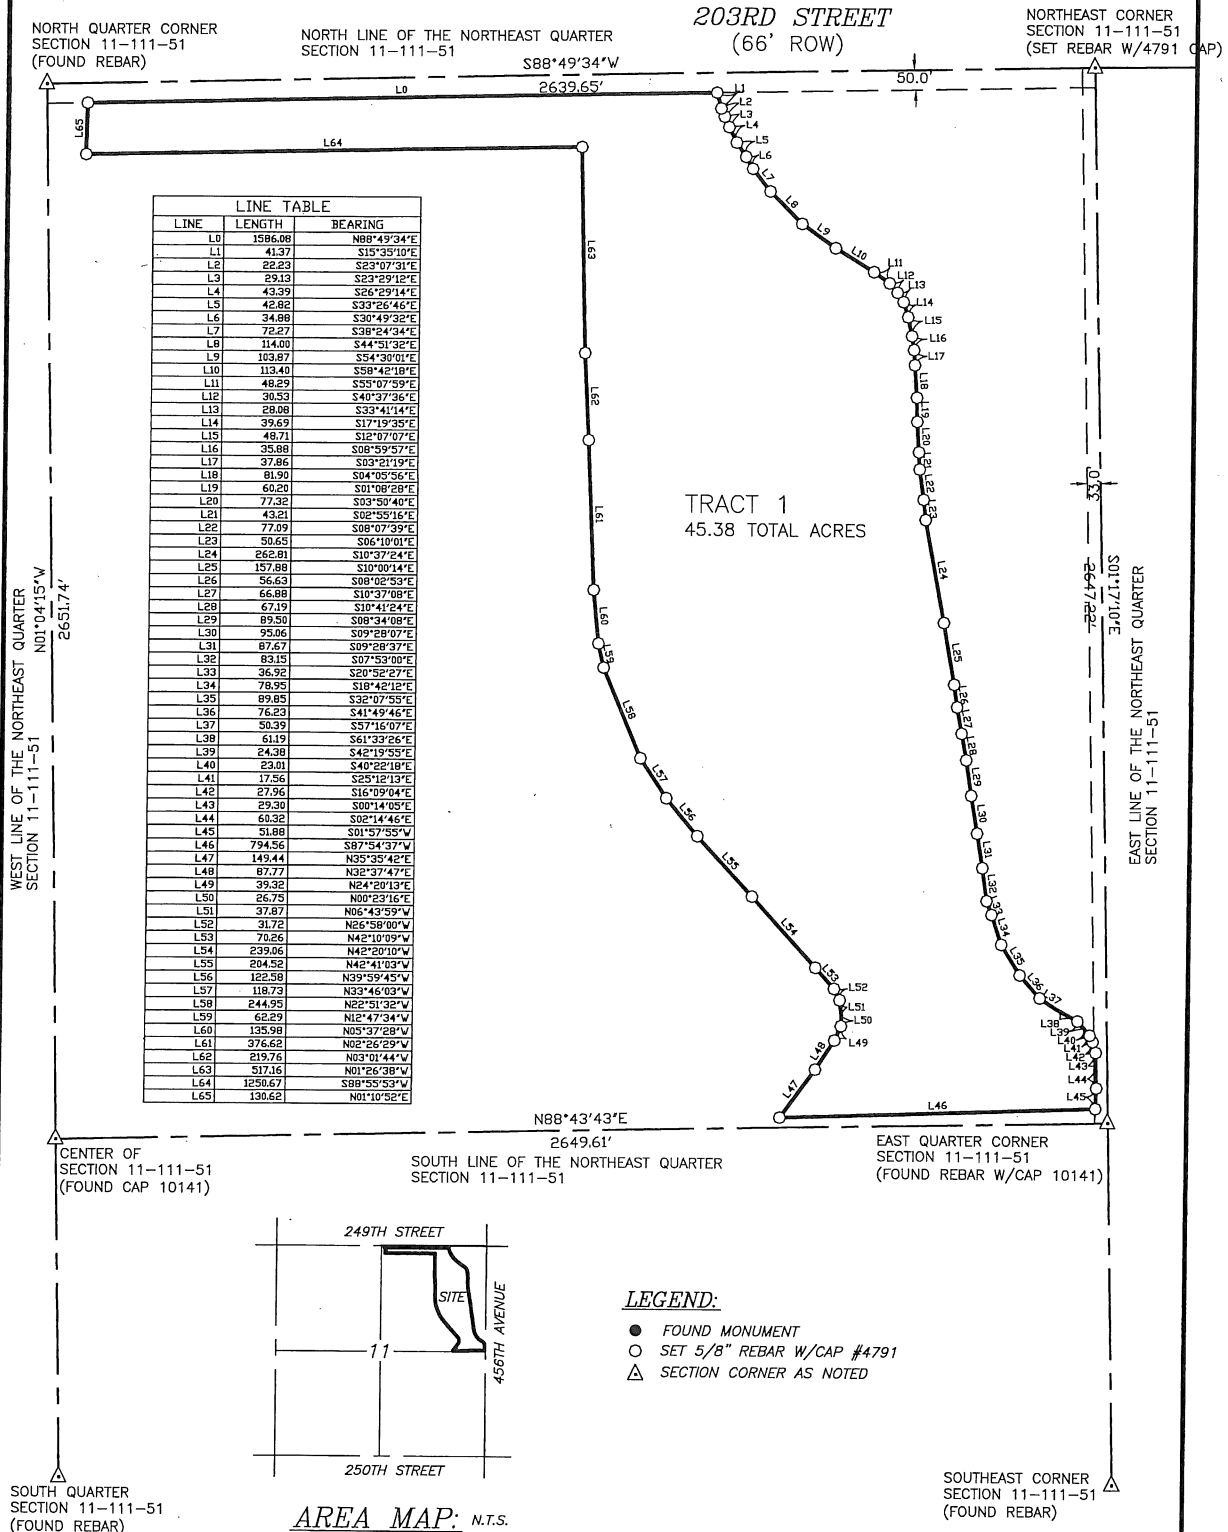




BeaconTM Brookings County, SD

2017 plat 006



Overview

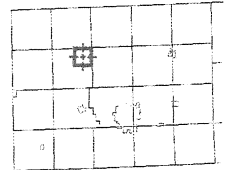

Legend

- ☐ Brookings City Limits
- ☐ City Limits
- ☐ Township Boundar
- ☐ Sections
- ☐ Parcels
- ☐ Roads

Parcel ID 140001115111100

Sec/Twp/Rng 11-111-51

Property Address

District 14058

Brief Tax Description NE 1/4 SEC 11-111-51 160 AC

(Note: Not to be used on legal documents)

Alternate ID n/a

Class AGA

Acreage 160

Owner Address WINK FAMILY LLP

347 B LAKESHORE DR

MCCOOK LAKE SD 57049

Date created: 6/29/2017

Last Data Uploaded: 2/18/2014 4:02:57 AM



Developed by
The Schneider Corporation